




Proposed First Floor Plan

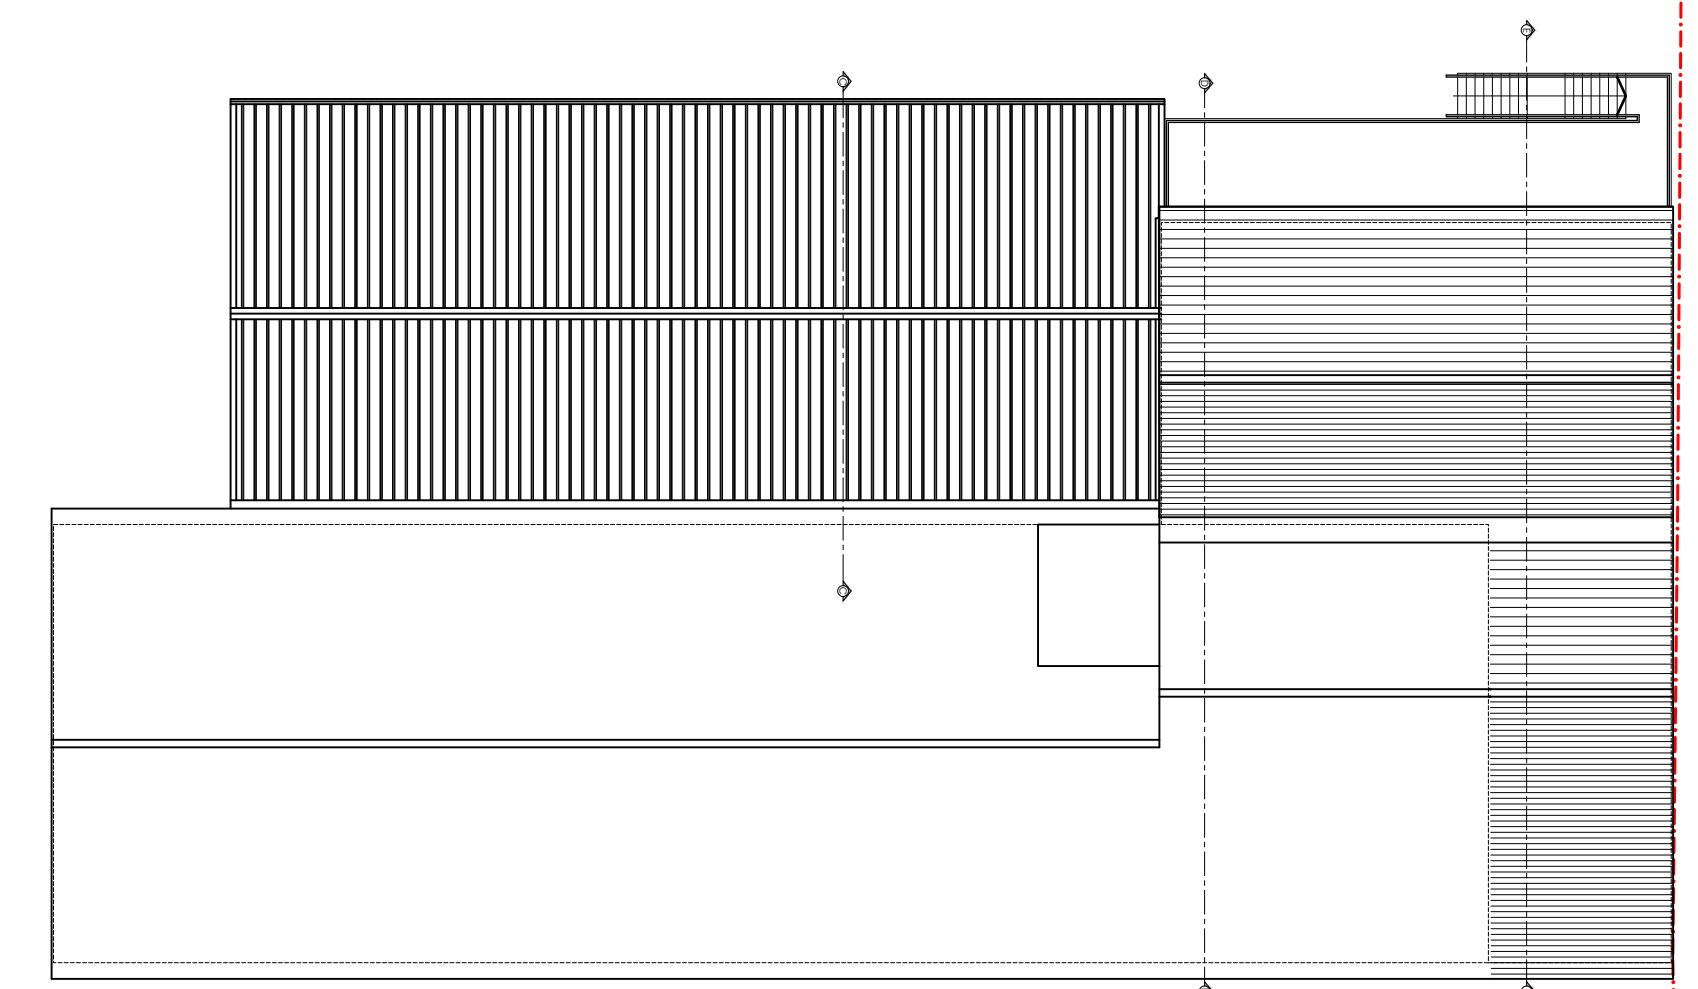

Proposed Roof Plan

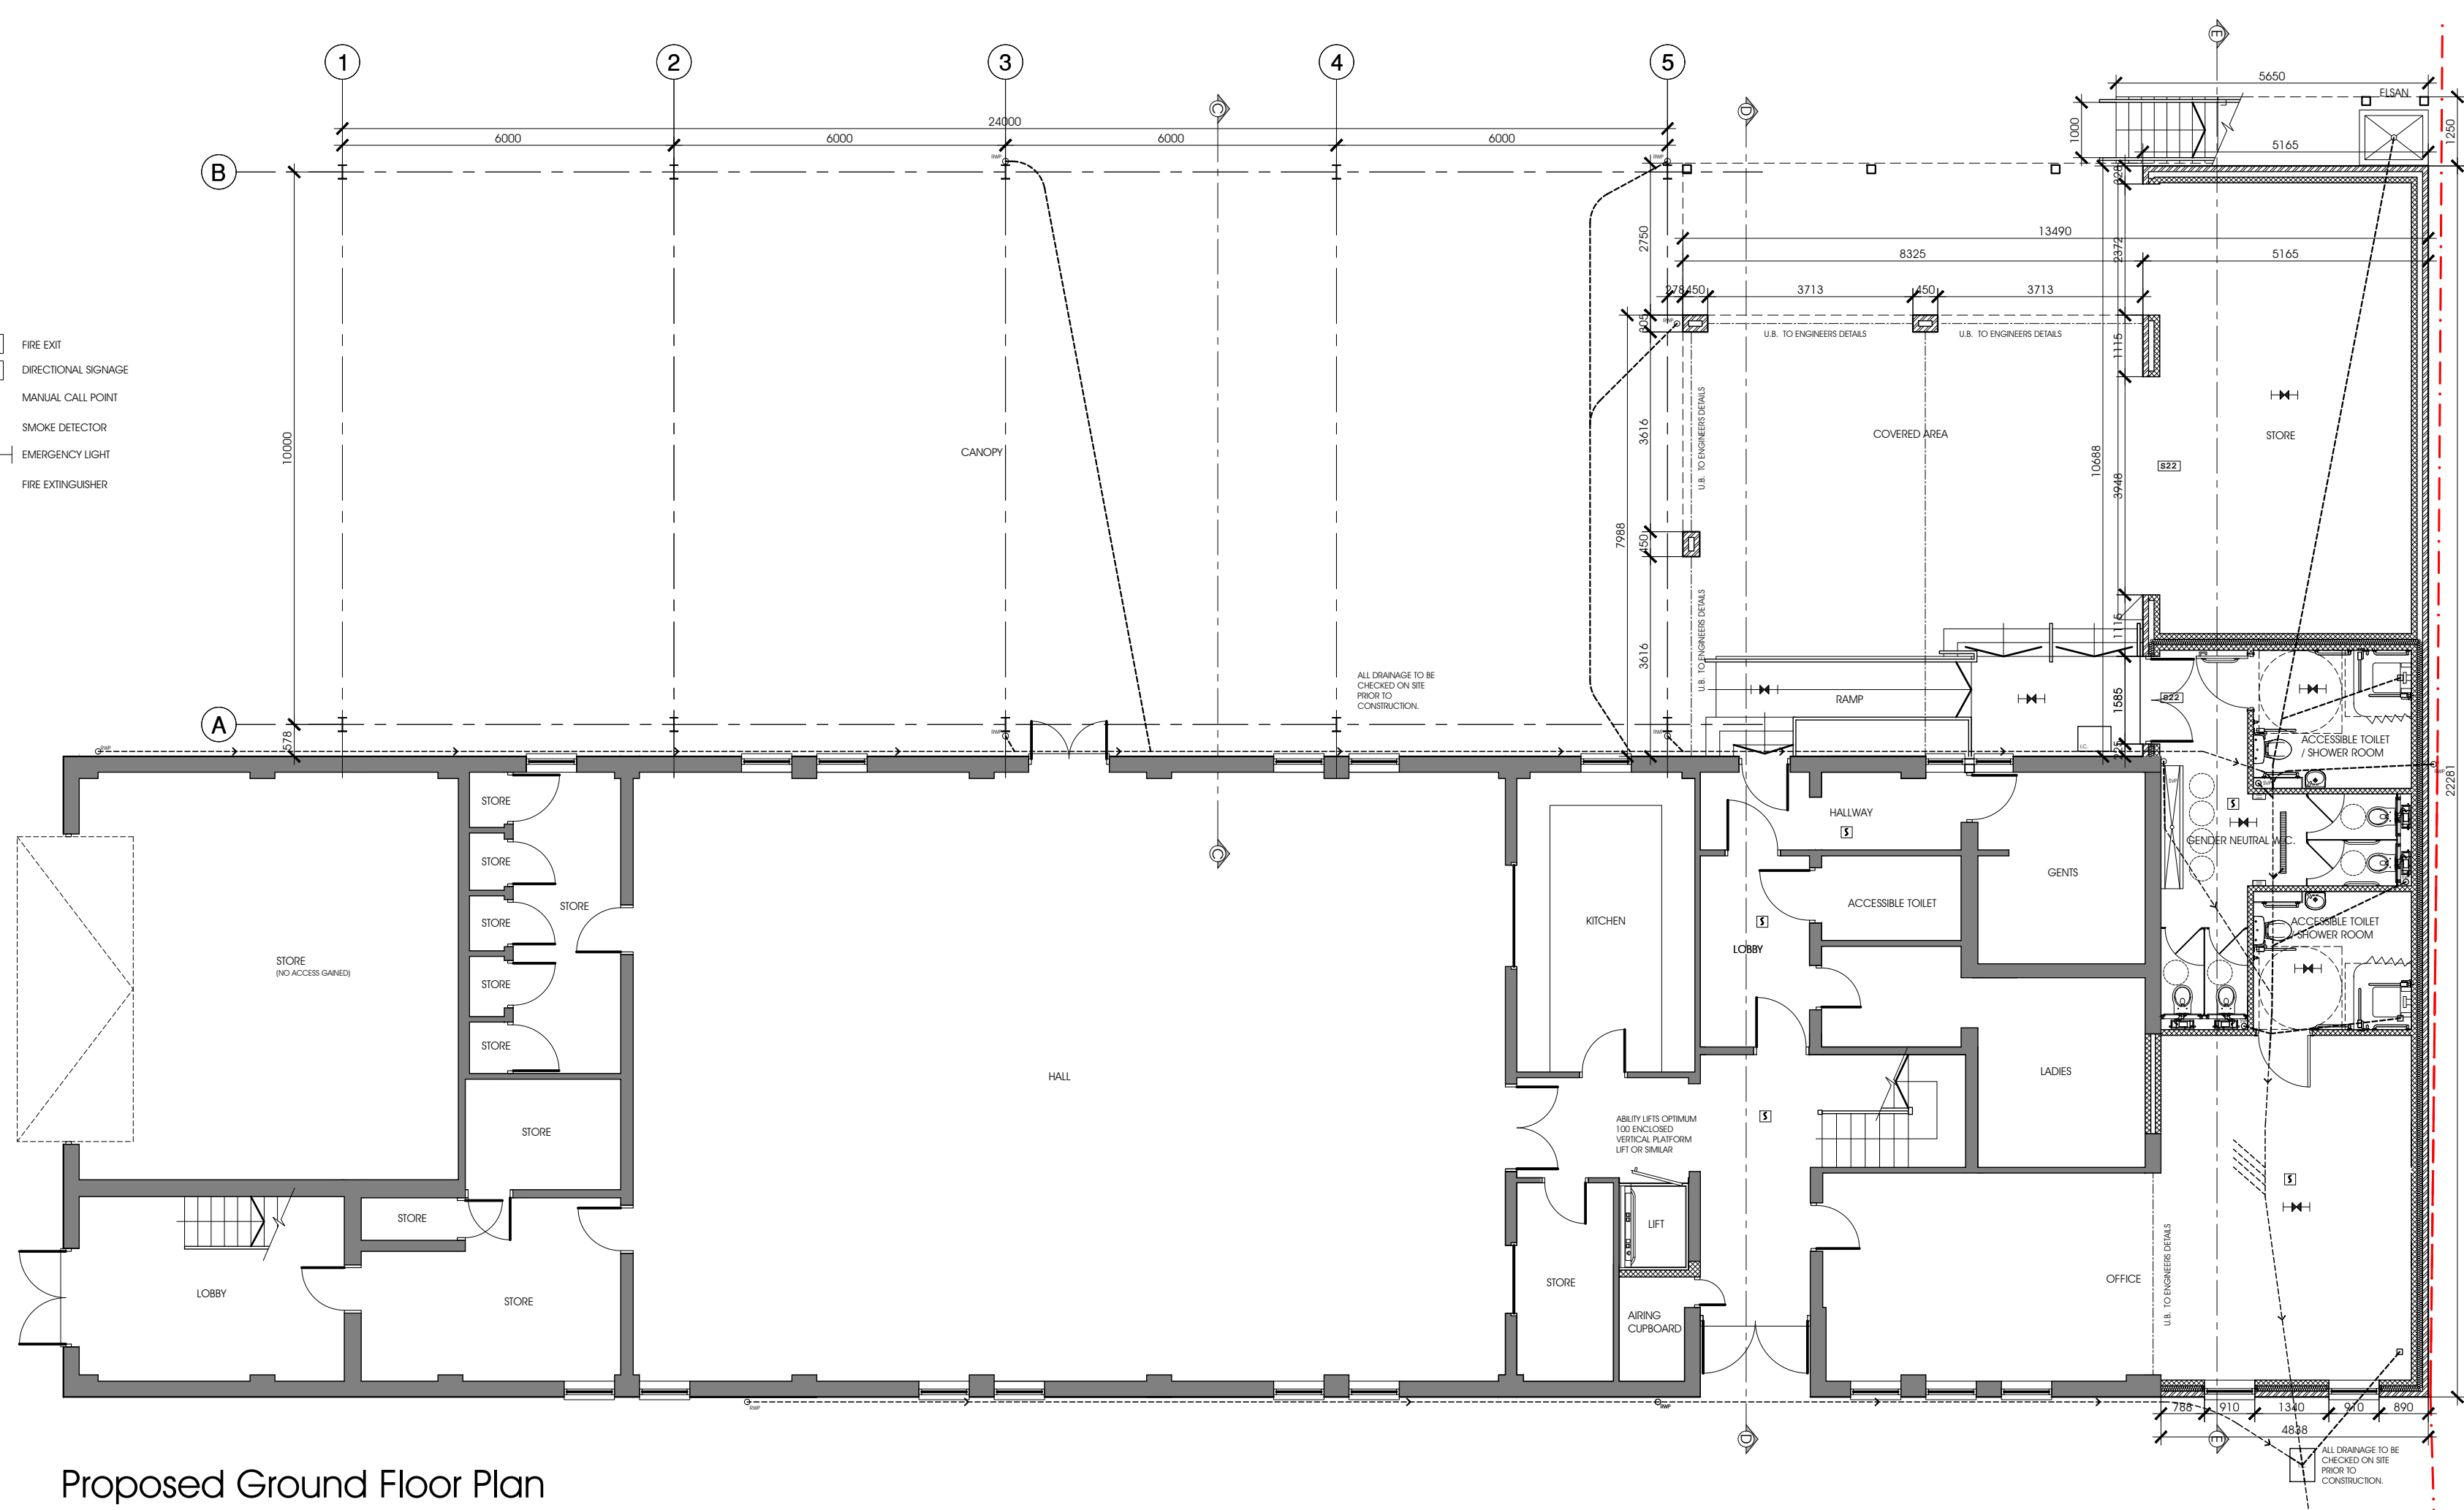

Proposed Ground Floor Plan

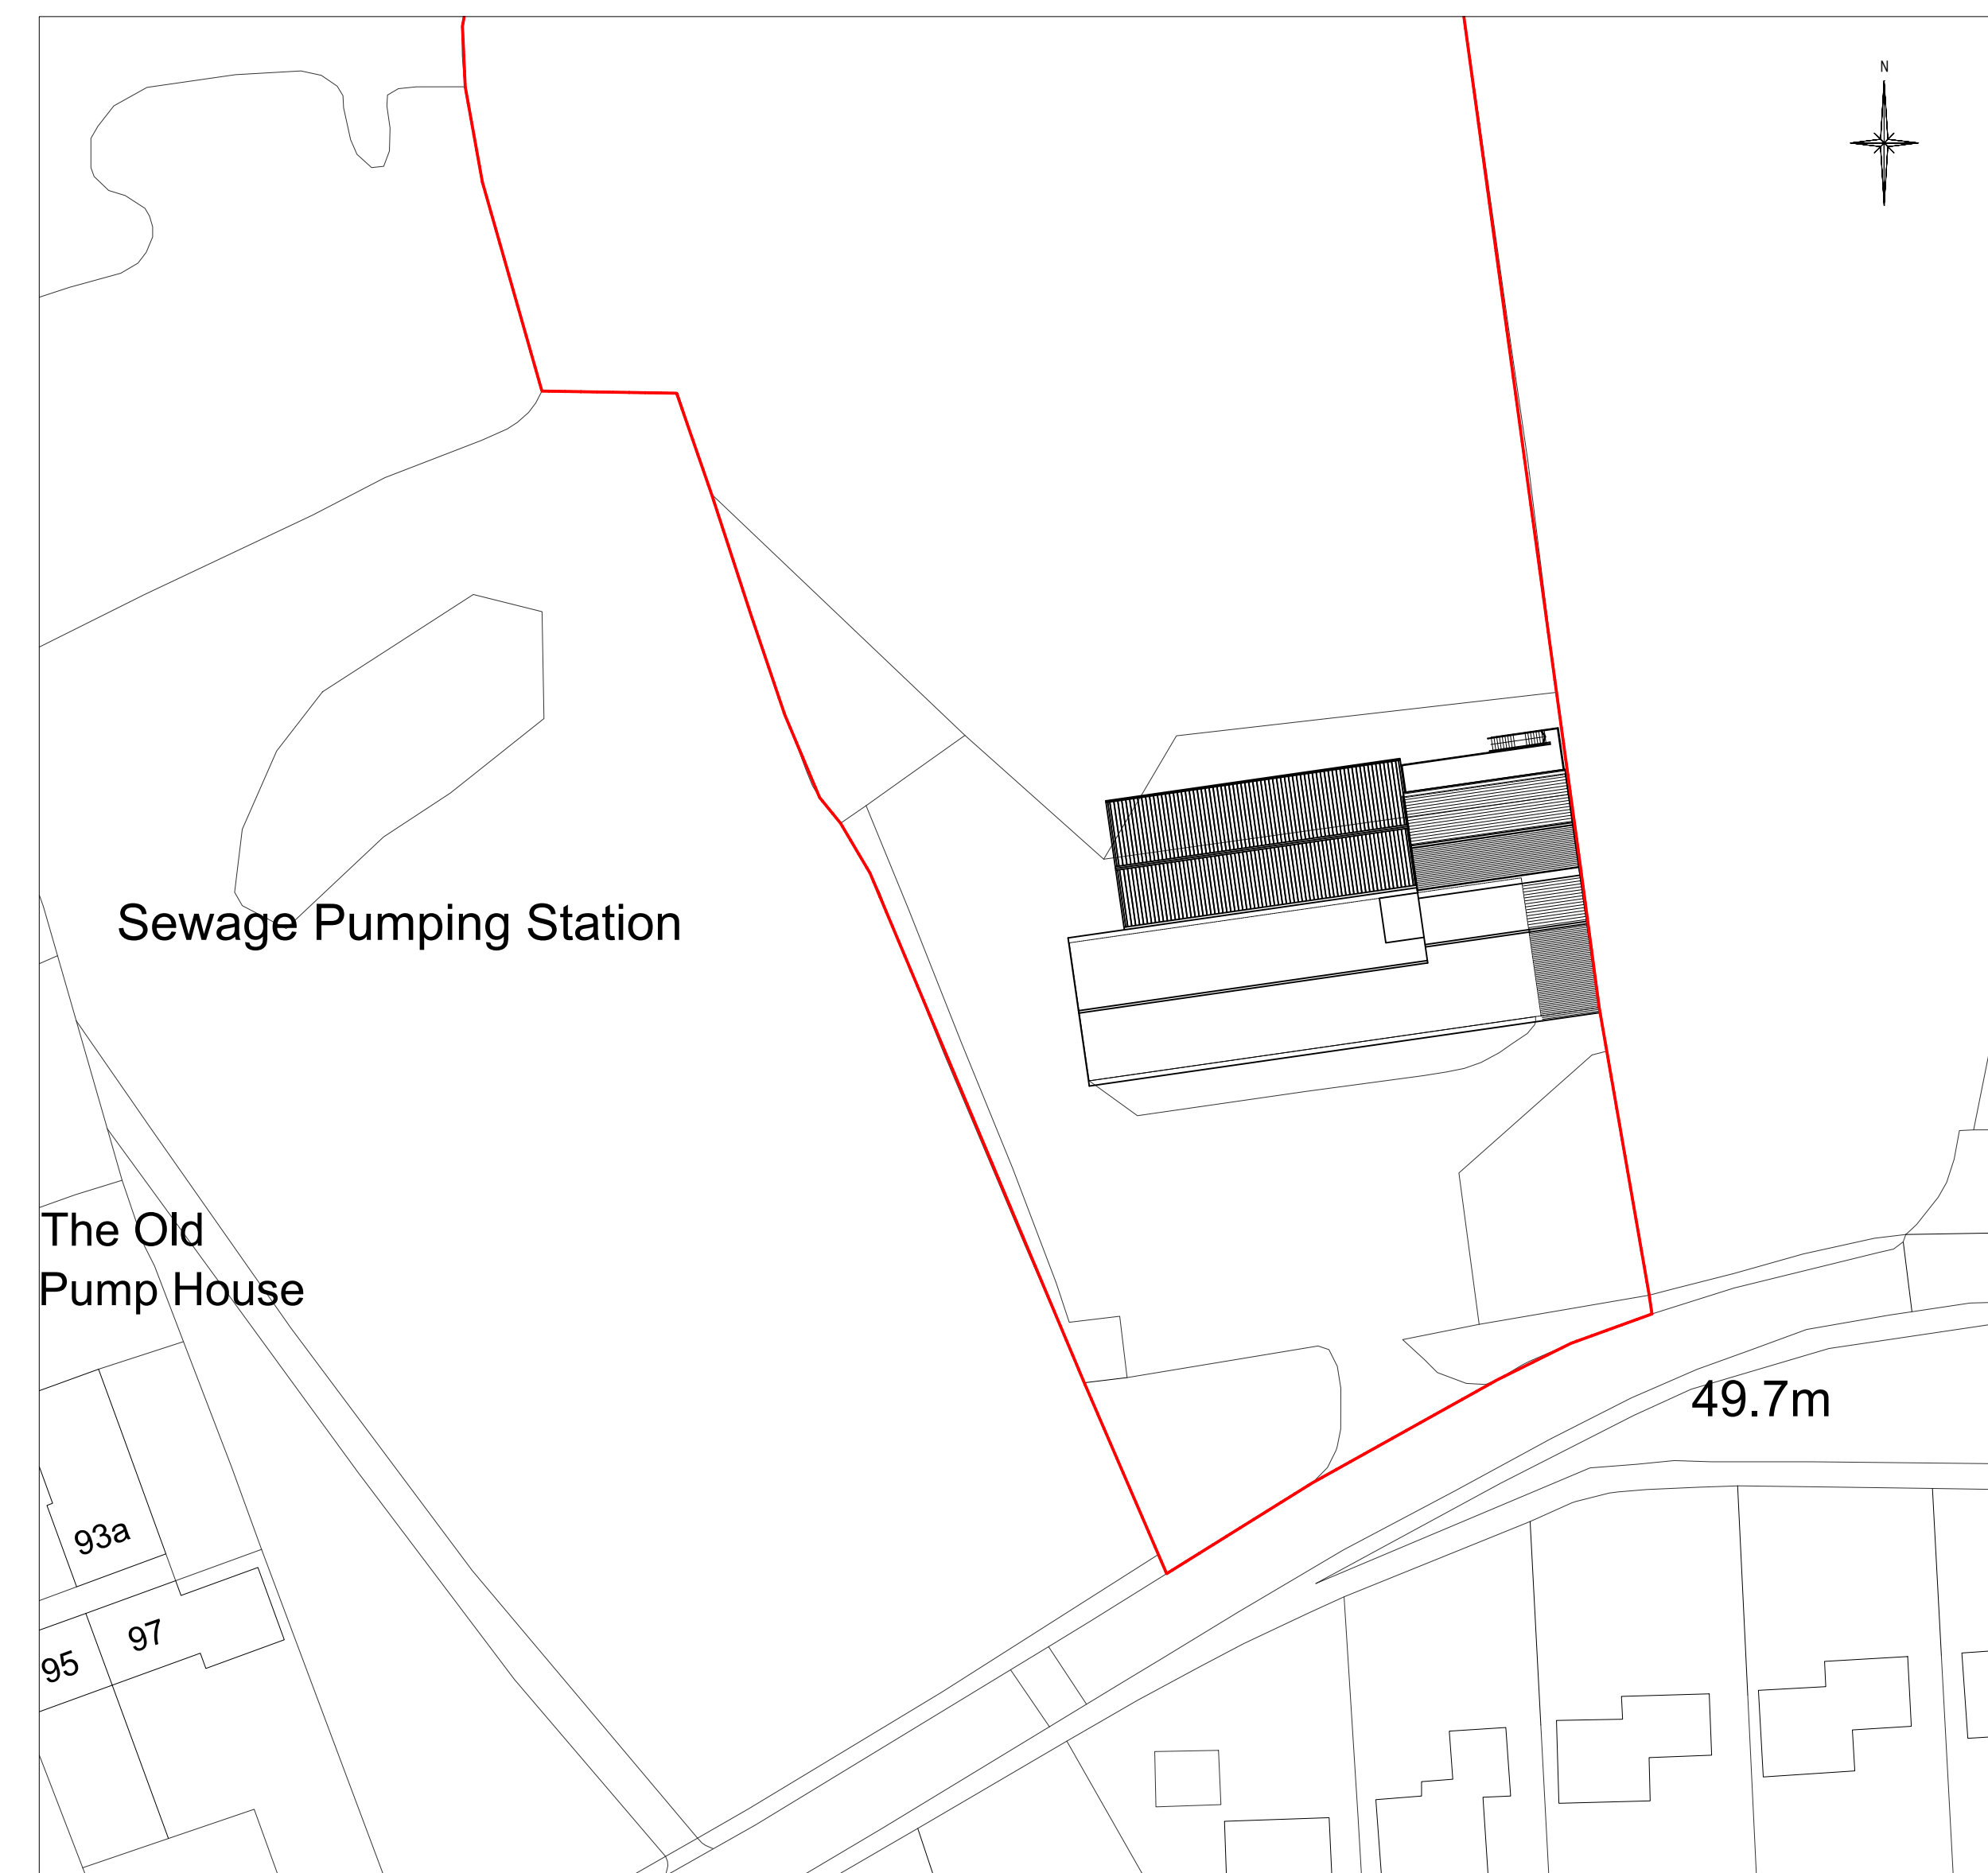

Proposed Part Site Layout 1:500

1:100 0m 2m 4m 6m 8m 10m

Project	Proposed two storey side and rear extension of Rolleston Scout Hut, Station Road, Rolleston-On-Dove	Disc.	Proposed Site Layout Proposed Floor Plans
Drawn	MJR	Scale	1:100, 1:200, 1:500 @ A1
Date	30.06.2020	Status	Building Regulations
arg.no.	50355-2019-RSG-06F	Rev.	Description
		Date	